


NORTH OR EAST
R/W

SOUTH OR WEST
R/W

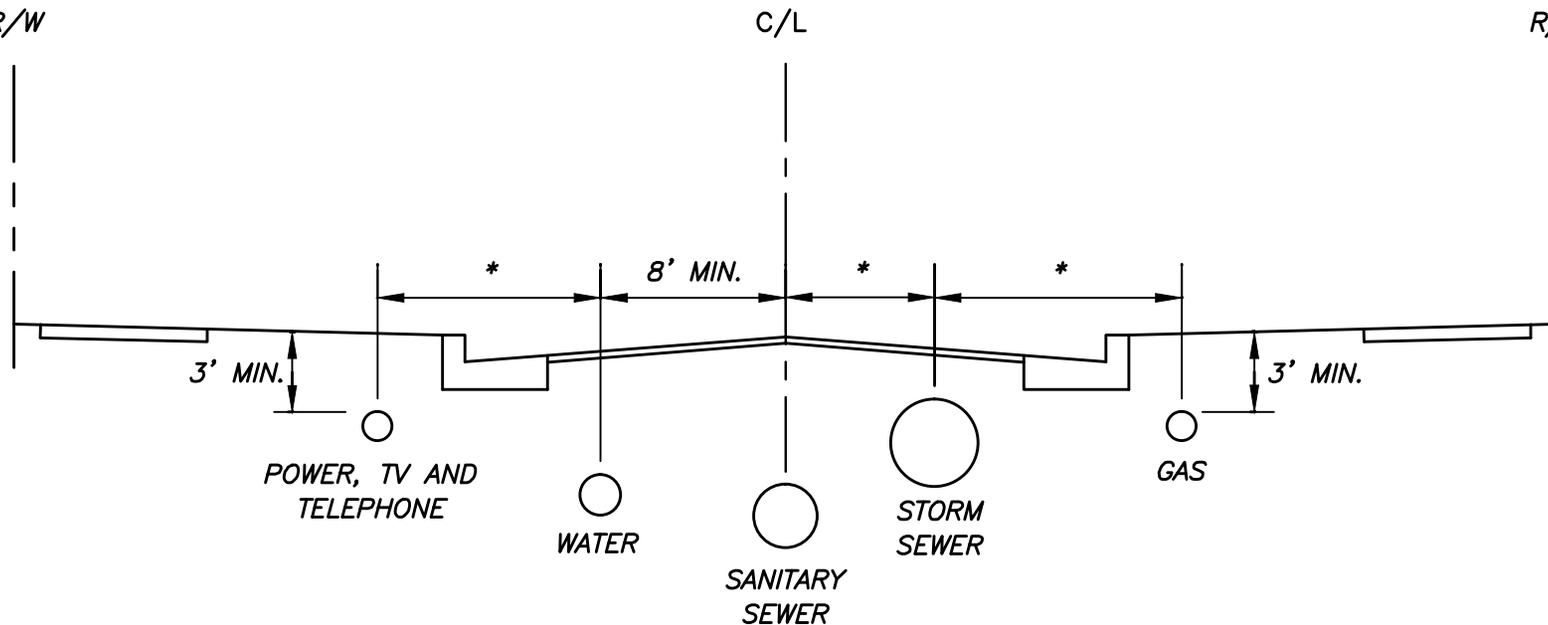

NOTES:

TO THE EXTENT PRACTICABLE, WATER MAIN AND POWER, TELEPHONE, TV AND DATA CABLES SHALL BE LOCATED NORTH AND EAST OF C/L; STORM SEWER AND GAS SHALL BE LOCATED SOUTH AND WEST OF C/L.

UNDERGROUND PRIVATE UTILITY CABLES WILL BE PERMITTED IN THE R/W ONLY FOR SITUATIONS WHERE PLACEMENT ON PRIVATE PROPERTY HAS BEEN DEMONSTRATED TO BE INFEASIBLE, OR UPON APPROVAL OF THE CITY ENGINEER.

* VARIABLE DEPENDING ON STREET DESIGN.



**CITY OF MIDDLETON
STANDARD DETAIL**

UTILITY LOCATION

REVISED
DRAWN BY:

06-05-2014
TCF

200-1