


**NOTE:**

THIS DRAWING IS A SCHEMATIC ONLY.  
TECHNICAL REQUIREMENTS FOR  
METER SETS ARE AVAILABLE IN DETAIL  
DRAWINGS FOR VARIOUS METER SIZES.

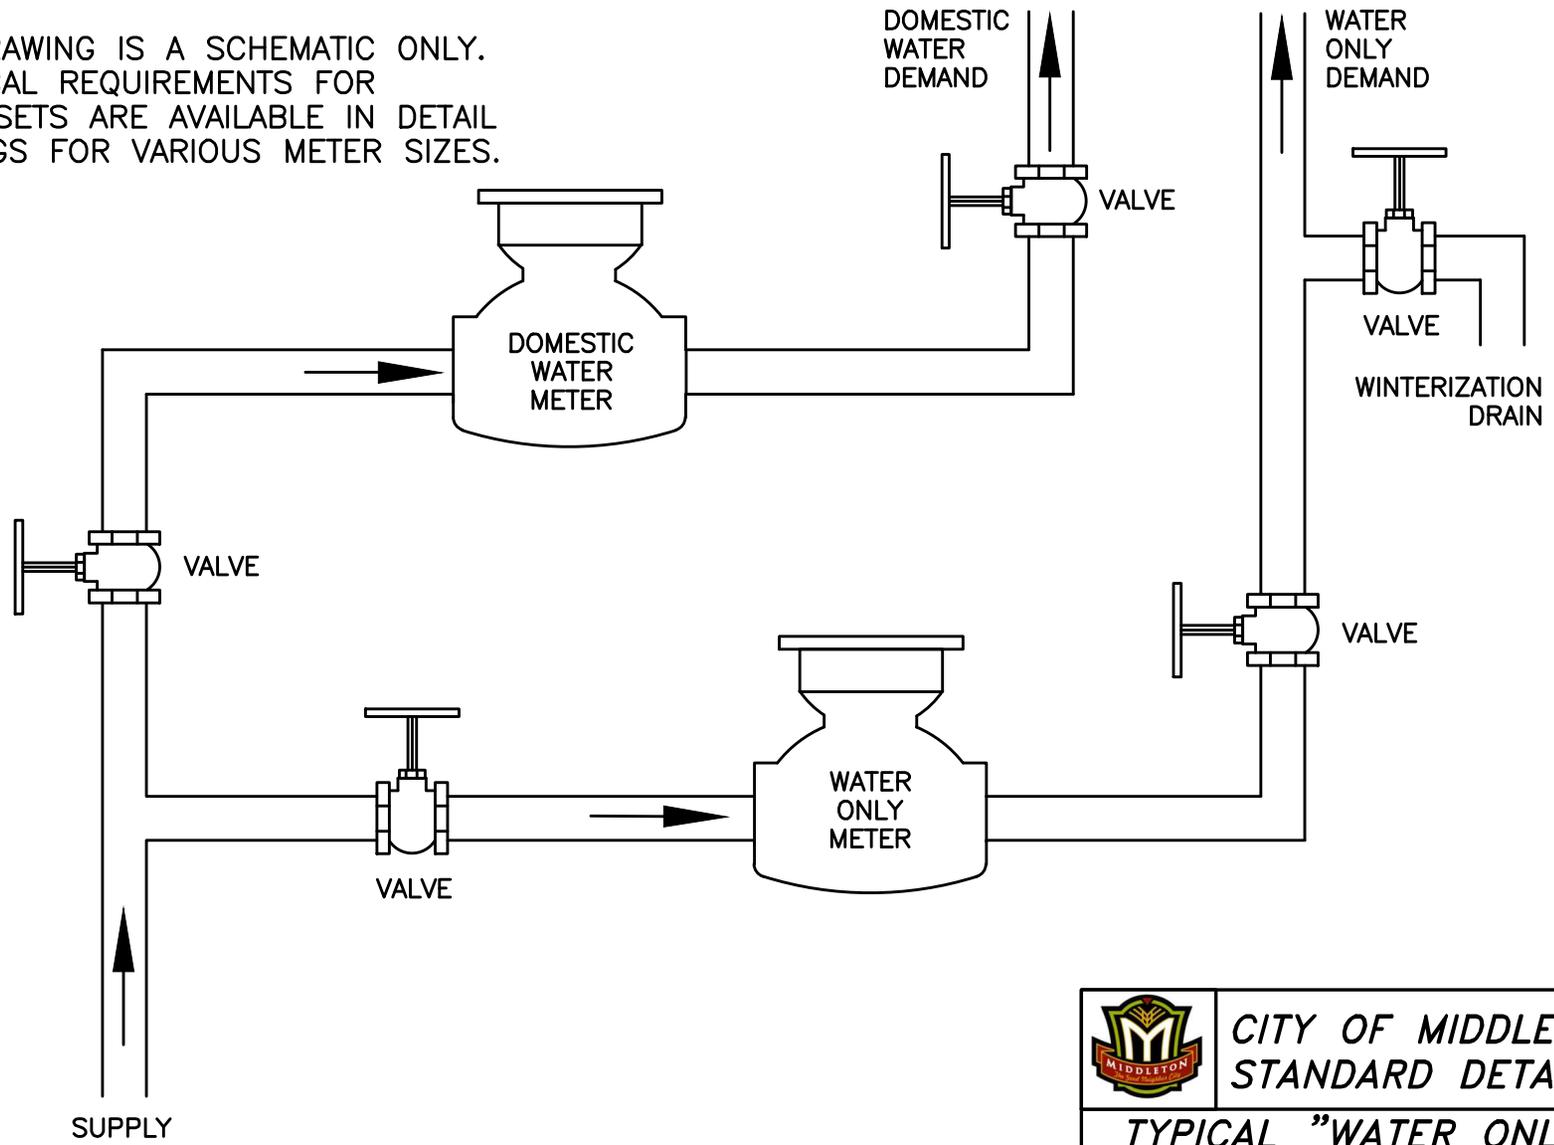

	<b>CITY OF MIDDLETON STANDARD DETAIL</b>
	<b>TYPICAL "WATER ONLY" METER SCHEMATIC</b>
REVISED DRAWN BY:	06-06-2014 SKS
<b>400-7</b>	